

ORDINANCE NO. 17-A-

AN ORDINANCE PROVIDING FOR ANNEXATION  
OF 98.06 ACRES, MORE OR LESS,  
BY THE CITY OF PLEASANT VALLEY

WHEREAS, a petition has been filed with the City of Pleasant Valley by a majority of the qualified voters and freeholders of the territory hereinafter described requesting that said area be annexed and made part of the City of Pleasant Valley; and

WHEREAS, it has been determined that the petition filed is sufficient in every respect, and that the requisite number of petitioners have signed the petition; and

WHEREAS, it appears that the filing of said petition is in accordance with the provisions of West Virginia Code 8-6-4;

BE IT ORDAINED BY THE CITY COUNCIL OF THE CITY OF PLEASANT VALLEY:

SECTION ONE: It is hereby declared and ordered that the following described real estate is hereby annexed into the City of Pleasant Valley, Marion County, West Virginia: Beginning at an original corporate corner of the City of Pleasant Valley, being a common corner to the City of Fairmont, and the eastern corner of Parcel 218 of Tax Map 03-50, and running thence with line of the City of Fairmont, N. 84° 13' 25" E. 847.46 feet to a point in the western line of County Route 31/1; thence continuing with said road and the City of Fairmont, 2,380 feet, more or less, to a point in the corner of Tax Map No. 03-24-57; thence N. 40° 43' 47" W. 235.94 feet; thence N. 72° 08' 54" W. 1,111.16 feet to a 60 inch oak; thence running with Parcels 32.1 and 54 of Tax Map 03-24, S. 31° 01' 18" W. 1,546.17 feet to a point in the City of Fairmont corporate boundary; thence with 20 lines of the City of Fairmont corporate boundary, N. 74° 14' 43" W. 41.91 feet to a point; thence S. 30° 13' 04" W. 225.08 feet to a point; thence N. 78° 18' 56" W. 553.09 feet to a point; thence N. 79° 34' 42" W. 312.80 feet to a point; thence N. 67° 47' 37" W. 14.83 feet to a point; thence N. 80° 16' 52" W. 267.16 feet to a point; thence N. 45° 47' 13" E. 918.01 feet to a point; thence N. 33° 31' 21" E. 367.93 feet to a point; thence S. 53° 36' 47" E. 45.74 feet to a point; thence S. 67° 59' 39" E. 36.20 feet to a point; thence N. 82° 36' 21" E. 60.60 feet to a point; thence N. 70° 21' 21" E. 257.00 feet to a point; thence N. 49° 11' 21" E. 57.20 feet to a point; thence N. 31° 47' 21" E. 50.60 feet to a point; thence N. 15° 49' 21" E. 50.00 feet to a point; thence N. 12° 32' 21" E. 146.50 feet to a point; thence N. 00° 28' 39" W. 47.00 feet to a point; thence N. 44° 43' 39" W. 73.00 feet to a point; thence N. 64° 48' 39" W. 161.80 feet to a point; thence N. 30° 27' 21" E. 474.70 feet to a point in the original Pleasant Valley corporate boundary, lying in the southern line of Parcel 03-50-33, containing 98.06 acres, more or less. A map or plat of the territory hereby annexed is attached to and made a part of this ordinance.

**SECTION TWO:** The City Clerk shall enter the adoption of this ordinance upon the proper records of the City and shall forward a certificate to that effect to the County Commission of Marion County for entry of an order of annexation in accordance with West Virginia Code 8-6-4.

Passed by the City Council this 14<sup>th</sup> day of May, 2003.

  
\_\_\_\_\_  
MAYOR

ATTEST:

  
\_\_\_\_\_  
CITY CLERK

NUMBER	DIRECTION	DISTANCE
L1	S 53°36'47" E	45.74'
L2	S 67°59'39" E	36.20'
L3	N 82°36'21" E	60.60'
L4	N 49°11'21" E	57.20'
L5	N 31°47'21" E	50.60'
L6	N 15°49'21" E	50.00'
L7	N 12°32'21" E	146.50'
L8	N 00°28'39" W	47.00'
L9	N 44°43'39" W	73.00'
L10	N 64°48'39" W	161.80'

0 500 1000

● CORPORATE CORNER  
■ MONUMENT FOUND


NOTE:  
BEARINGS BASED ON THE  
CITY OF FAIRMONT BOUNDARY

PROPOSED CORPORATE  
BOUNDARY

ORIGINAL CORPORATE  
BOUNDARY

CITY OF PLEASANT  
VALLEY

CITY OF FAIRMONT

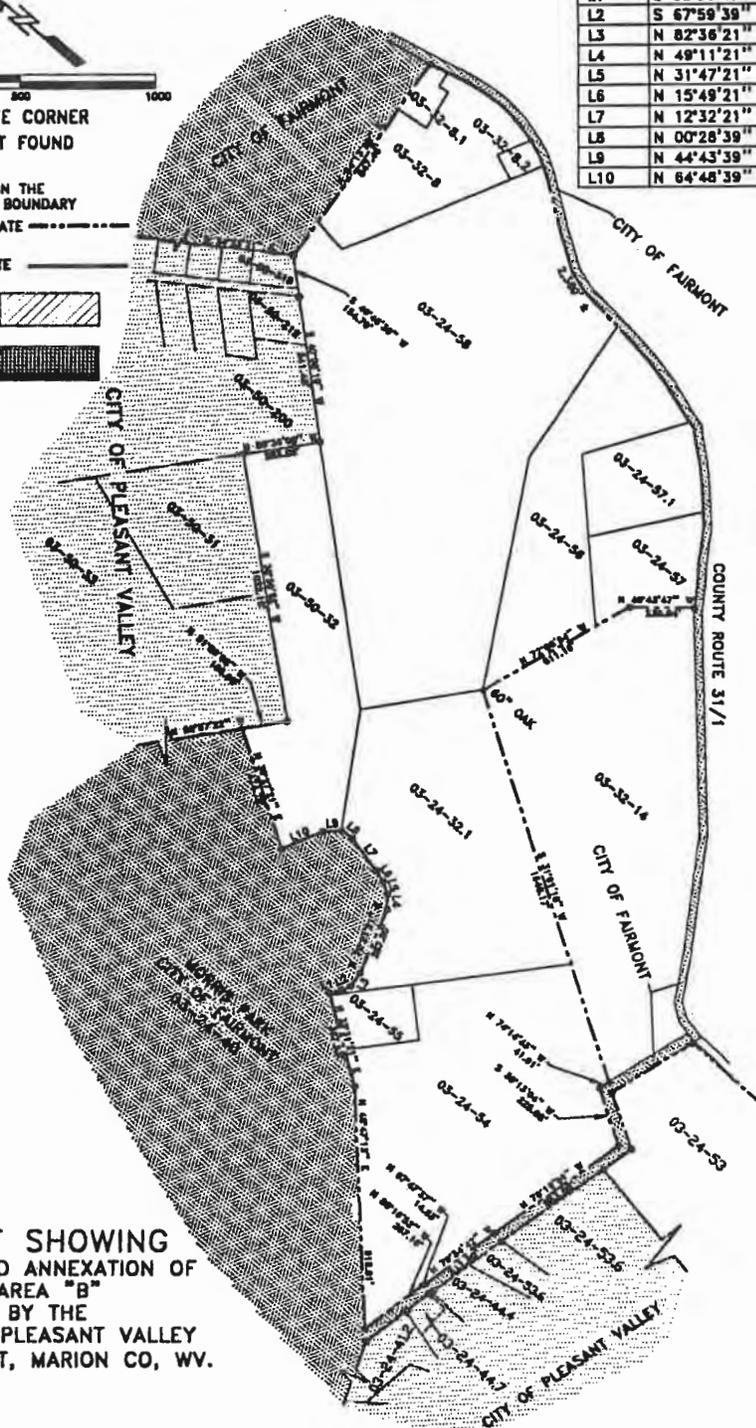

PLAT SHOWING  
PROPOSED ANNEXATION OF  
AREA "B"  
BY THE  
CITY OF PLEASANT VALLEY  
UNION DIST, MARION CO, WV.

*Gary K. Clayton*  
GARY K. CLAYTON, PS #1072

AREA "B" = 98.06 ACRES±

**FREELANCE TECHNICAL ASSOCIATES**  
207 FAIRMONT AVE.  
FAIRMONT, WV 26354  
PHONE: (304) 366-6288 FAX: (304) 366-6285

Drawn By: JWR	Scale: 2-8-01
Engineer: GKC	Map Scale: 1" = 500'
Cl'd. By: GKC	Area: AREA-B
	Job No: 20142-C2

THIS DOCUMENT AND THE INFORMATION CONTAINED HEREIN SHALL NOT BE REPRODUCED FOR TRANSFER TO OTHER DOCUMENTS USED OR DISCLOSED TO OTHERS FOR ANY PURPOSE EXCEPT AS SPECIFICALLY AUTHORIZED IN WRITING BY FREELANCE TECHNICAL ASSOCIATES (304) 366-6288

CAD FILE: L:\DWG\908\AREA-B.DWG

TO THE MARION COUNTY COMMISSION:

I, City Clerk of the City of Pleasant Valley, hereby certify that upon petition filed with the City of Pleasant Valley in accordance with West Virginia Code 8-6-4, which has been found to be sufficient in every respect, the attached ordinance of the City of Pleasant Valley has been adopted, annexing the territory described therein into the City of Pleasant Valley. This certificate is forwarded to the Marion County Commission for entry of an order which is required by West Virginia Code 8-6-4.

Dated this 14<sup>th</sup> day of May, 2003.

  
CITY CLERK

ORDINANCE NO. 17-B-

AN ORDINANCE PROVIDING FOR ANNEXATION  
OF 15.91 ACRES, MORE OR LESS,  
BY THE CITY OF PLEASANT VALLEY

WHEREAS, a petition has been filed with the City of Pleasant Valley by a majority of the qualified voters and freeholders of the territory hereinafter described requesting that said area be annexed and made part of the City of Pleasant Valley; and

WHEREAS, it has been determined that the petition filed is sufficient in every respect, and that the requisite number of petitioners have signed the petition; and

WHEREAS, it appears that the filing of said petition is in accordance with the provisions of West Virginia Code 8-6-4;

BE IT ORDAINED BY THE CITY COUNCIL OF THE CITY OF PLEASANT VALLEY:

SECTION ONE: It is hereby declared and ordered that the following described real estate is hereby annexed into the City of Pleasant Valley, Marion County, West Virginia: Beginning at a point in the northeastern corner of Parcel 53.6 of Tax Map 03-24, an original corner of the boundary of the City of Pleasant Valley, also in line with the boundary of the City of Fairmont, and running thence with three lines of the City of Fairmont, S. 78° 18' 56" E. 127.00 feet; N. 30° 13' 04" E. 222.87 feet; S. 74° 14' 43" E. 344.15 feet to a point in the western line of County Route 31/1; thence with the western line of County Route 31/1, two lines, S. 1° 00' 24" W. 673.09 feet to a point; S. 17° 09' 41" E. 407.75 feet to a 24 inch oak; thence leaving County Route 31/1 and running S. 89° 27' 31" W. 827.45 feet to a point in line of the City of Pleasant Valley; thence with three lines of the current boundary of Pleasant Valley, S. 22° 33' 07" W. 195.14 feet; S. 01° 51' 36" E. 327.21 feet; and S. 10° 04' 04" W. 497.38 feet to the place of beginning, containing 15.91 acres, more or less. A map or plat of the territory hereby annexed is attached to and made a part of this ordinance.

SECTION TWO: The City Clerk shall enter the adoption of this ordinance upon the proper records of the City and shall forward a certificate to that effect to the County Commission of Marion County for entry of an order of annexation in accordance with West Virginia Code 8-6-4.

Passed by the City Council this 14<sup>th</sup> day of May, 2003.

  
MAYOR

ATTEST:

  
CITY CLERK

- CORPORATE CORNER
- MONUMENT FOUND



AREA "C" = 15.91 ACRES±



NOTE:  
BEARINGS BASED ON THE  
CITY OF FAIRMONT BOUNDARY

PROPOSED CORPORATE  
BOUNDARY

ORIGINAL CORPORATE  
BOUNDARY

CITY OF PLEASANT VALLEY

CITY OF FAIRMONT

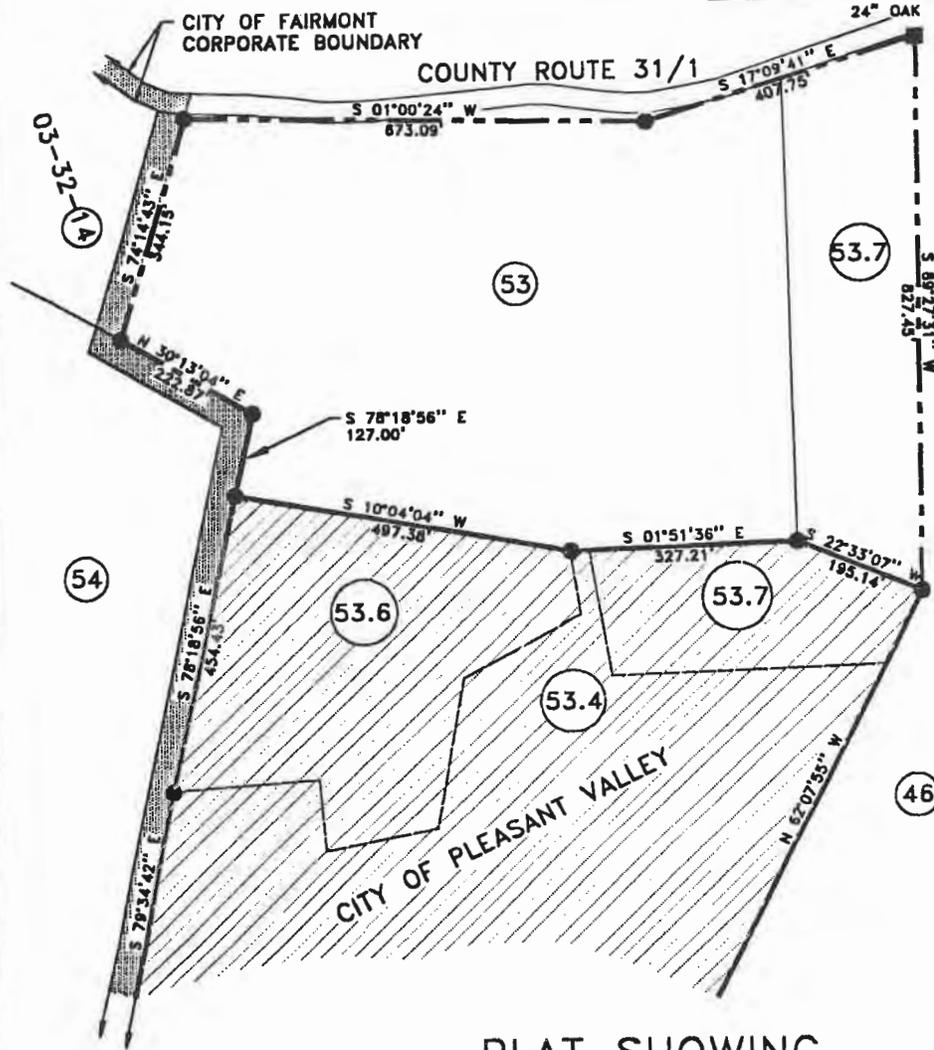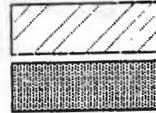

PLAT SHOWING  
PROPOSED ANNEXATION OF  
AREA "C"  
BY THE  
CITY OF PLEASANT VALLEY  
UNION DIST, MARION CO, WV.  
TAX MAP: 03-24-○

*Gary K. Clayton*  
GARY K. CLAYTON, PS #1072

**FREELANCE TECHNICAL ASSOCIATES**

207 FAIRMONT AVE.  
FAIRMONT, WV 26334  
PHONE: (304) 366-6288 FAX: (304) 366-6285

Drawn By:	JWR	Date:	1-25-01
Engineer:	GKC	Scale:	1" = 200'
Ch'd. By:	GKC	Prop. No.:	AREA "C"
		Job No.:	20142-C2

THIS DOCUMENT AND THE INFORMATION DISCLOSED HEREIN SHALL NOT BE REPRODUCED FOR TRANSFER TO OTHER DOCUMENTS USED OR DISCLOSED TO OTHERS FOR ANY PURPOSES EXCEPT AS SPECIFICALLY AUTHORIZED IN WRITING BY FREELANCE TECHNICAL ASSOCIATES (304) 366-6288

CAD FILE: L:\DWG\9094\AREA-C.DWG

TO THE MARION COUNTY COMMISSION:

I, City Clerk of the City of Pleasant Valley, hereby certify that upon petition filed with the City of Pleasant Valley in accordance with West Virginia Code 8-6-4, which has been found to be sufficient in every respect, the attached ordinance of the City of Pleasant Valley has been adopted, annexing the territory described therein into the City of Pleasant Valley. This certificate is forwarded to the Marion County Commission for entry of an order which is required by West Virginia Code 8-6-4.

Dated this 14<sup>th</sup> day of May, 2003.

  
CITY CLERK

ORDINANCE NO. 17-c

AN ORDINANCE PROVIDING FOR ANNEXATION  
OF 11.65 ACRES, MORE OR LESS,  
BY THE CITY OF PLEASANT VALLEY

WHEREAS, a petition has been filed with the City of Pleasant Valley by a majority of the qualified voters and freeholders of the territory hereinafter described requesting that said area be annexed and made part of the City of Pleasant Valley; and

WHEREAS, it has been determined that the petition filed is sufficient in every respect, and that the requisite number of petitioners have signed the petition; and

WHEREAS, it appears that the filing of said petition is in accordance with the provisions of West Virginia Code 8-6-4;

BE IT ORDAINED BY THE CITY COUNCIL OF THE CITY OF PLEASANT VALLEY:

SECTION ONE: It is hereby declared and ordered that the following described real estate is hereby annexed into the City of Pleasant Valley, Marion County, West Virginia: Beginning at an 18 inch snag in the division line of Tax Map 03-15, Parcels 10.4 and 11, and running with the existing line of the City of Pleasant Valley (Tax Map 03-15-11), N. 57° 07' 46" W. 554.50 feet; thence with territory shown on Tax Map 03-24-47, S. 27° 45' 39" W. 303.69 feet; thence S. 55° 31' 09" E. 1,192.36 feet to an 18 inch locust, corner to existing boundary of the City of Pleasant Valley; thence with four lines of the existing boundary of the City of Pleasant Valley, S. 54° 37' 23" E. 199.96 feet to a 12 inch locust; S. 37° 19' 56" E. 188.78 feet to a one-half inch pipe; N. 72° 59' 22" E. 555.89 feet; and N. 37° 09' 20" W. 669.81 feet to the place of beginning, containing 11.65 acres, more or less. A map or plat of the territory hereby annexed is attached to and made a part of this ordinance.

SECTION TWO: The City Clerk shall enter the adoption of this ordinance upon the proper records of the City and shall forward a certificate to that effect to the County Commission of Marion County for entry of an order of annexation in accordance with West Virginia Code 8-6-4.

Passed by the City Council this 14<sup>th</sup> day of May, 2003.

  
MAYOR

ATTEST:

  
CITY CLERK



TO THE MARION COUNTY COMMISSION:

I, City Clerk of the City of Pleasant Valley, hereby certify that upon petition filed with the City of Pleasant Valley in accordance with West Virginia Code 8-6-4, which has been found to be sufficient in every respect, the attached ordinance of the City of Pleasant Valley has been adopted, annexing the territory described therein into the City of Pleasant Valley. This certificate is forwarded to the Marion County Commission for entry of an order which is required by West Virginia Code 8-6-4.

Dated this 14<sup>th</sup> day of May, 2003.

  
CITY CLERK